


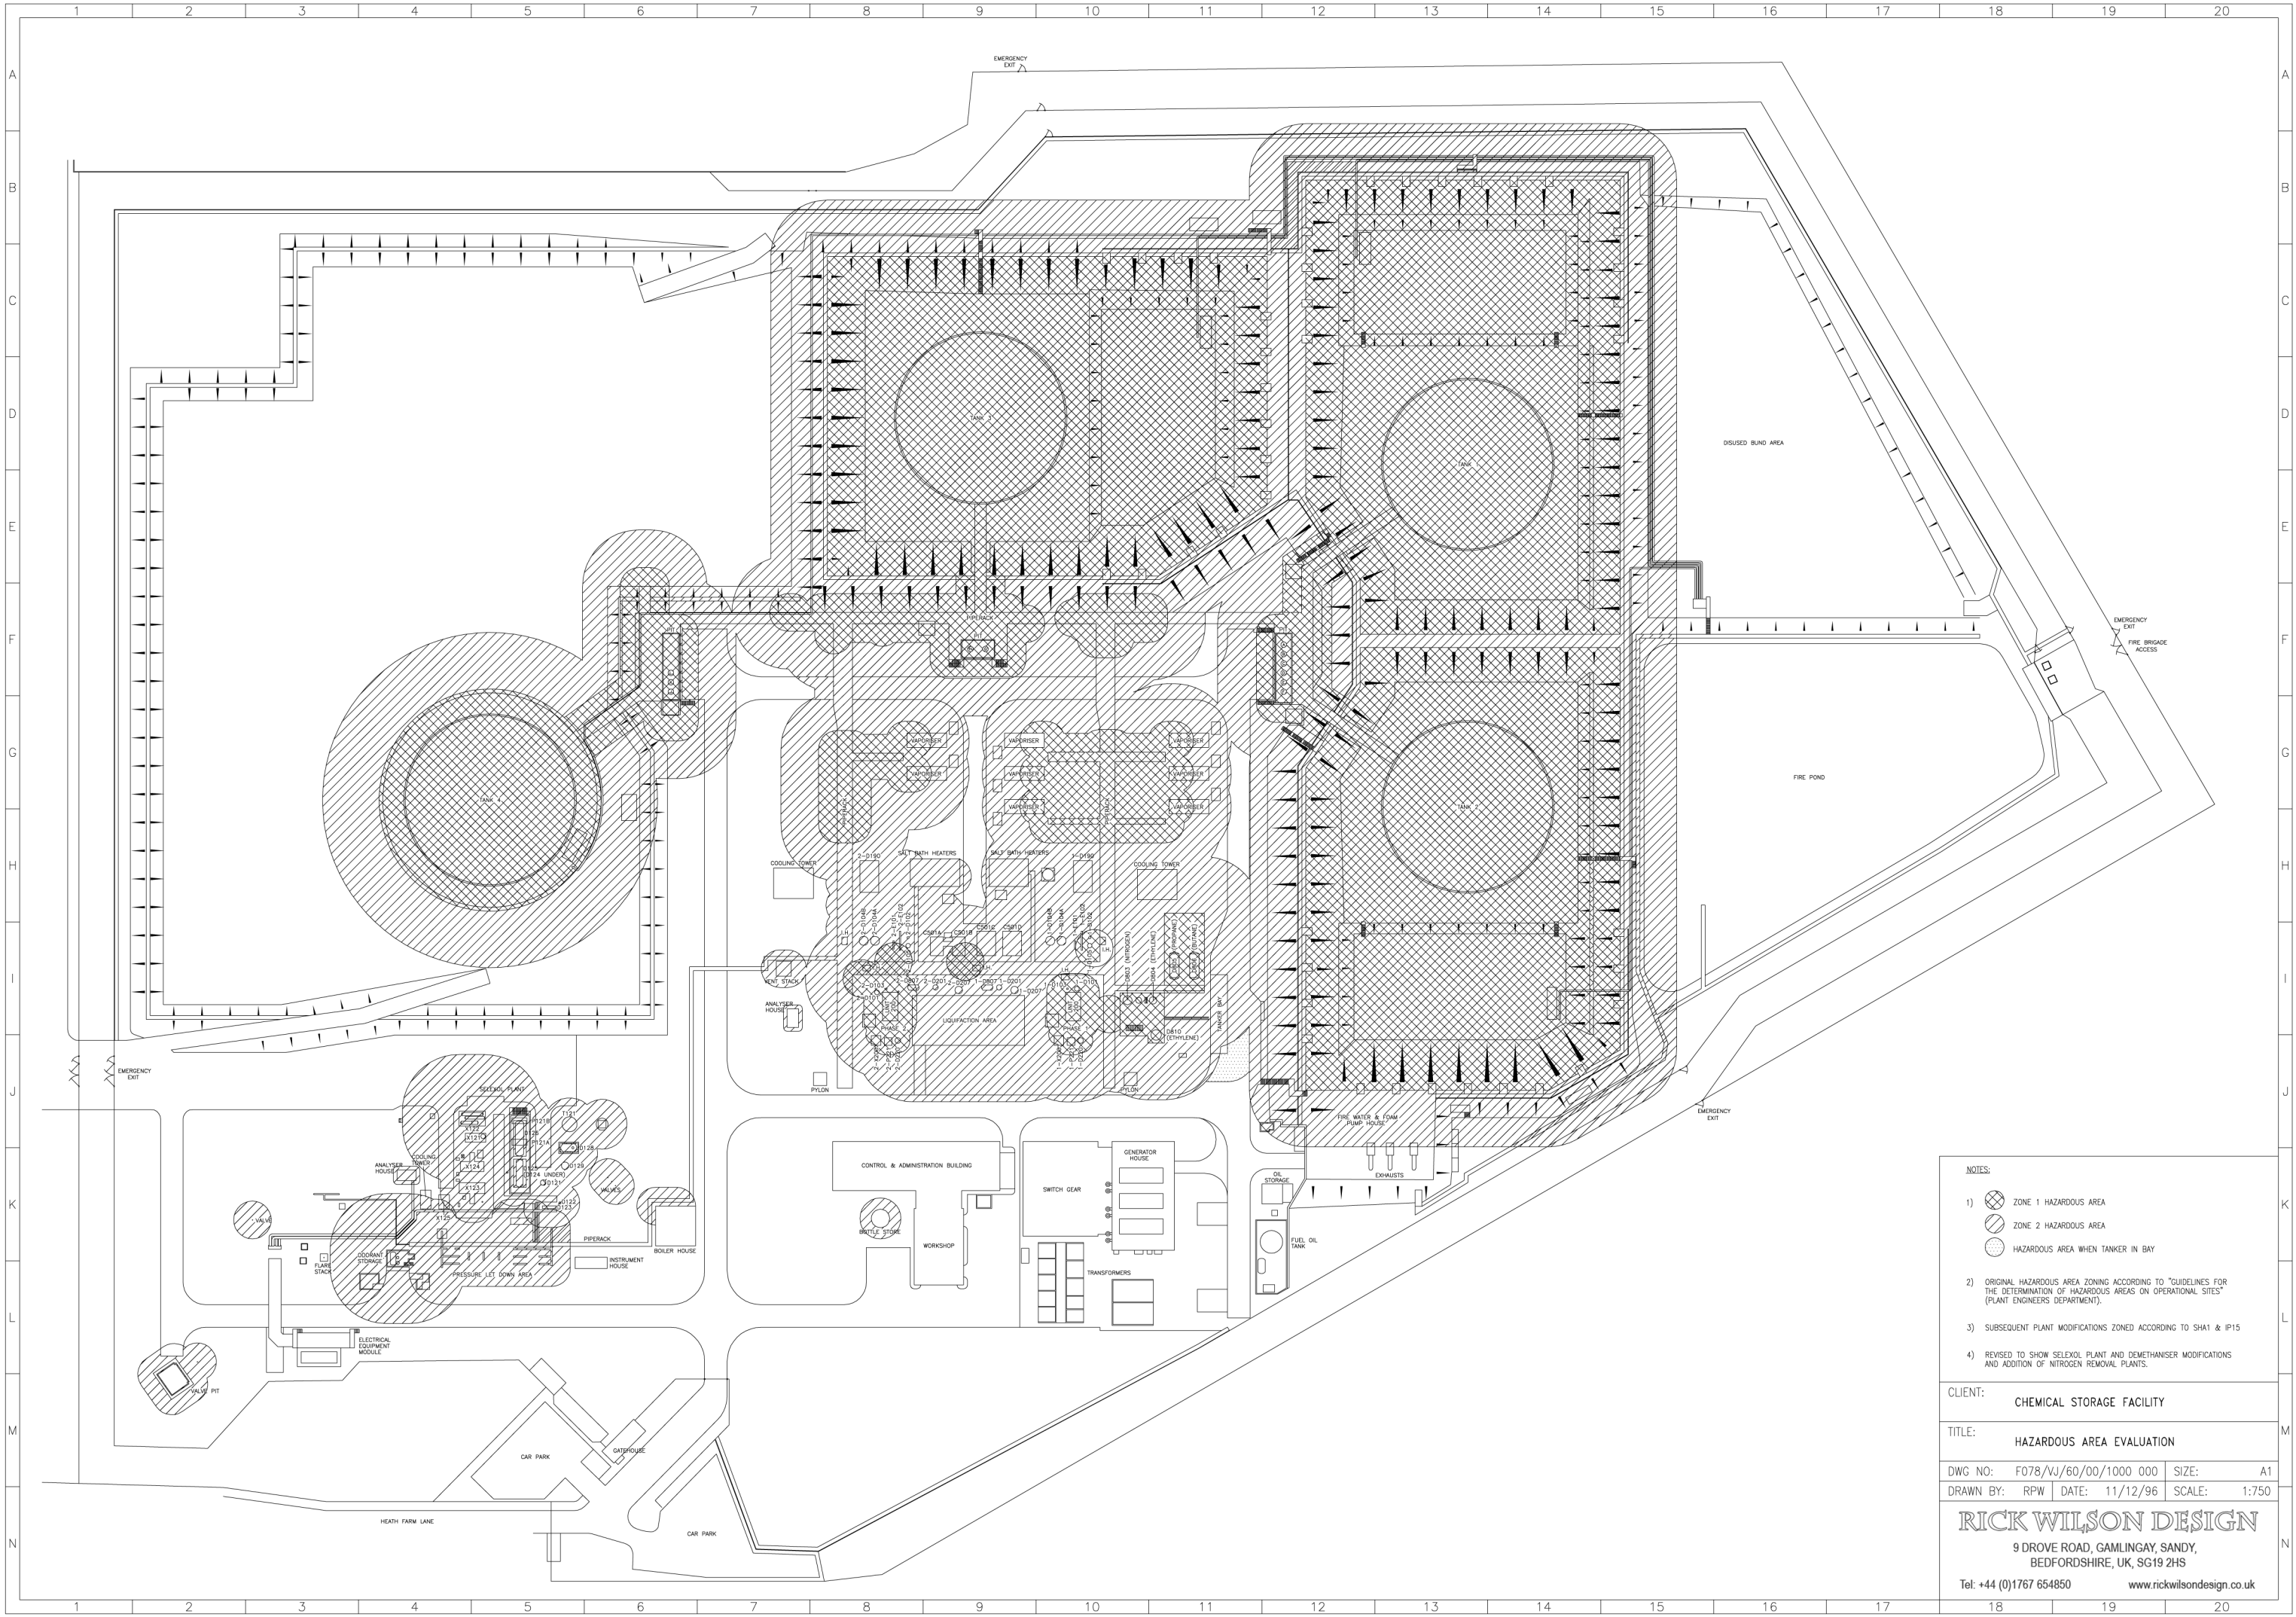

NOTES:

- 1) ZONE 1 HAZARDOUS AREA
- 2) ZONE 2 HAZARDOUS AREA
- 3) HAZARDOUS AREA WHEN TANKER IN BAY

2) ORIGINAL HAZARDOUS AREA ZONING ACCORDING TO "GUIDELINES FOR THE DETERMINATION OF HAZARDOUS AREAS ON OPERATIONAL SITES" (PLANT ENGINEERS DEPARTMENT).

3) SUBSEQUENT PLANT MODIFICATIONS ZONED ACCORDING TO SHA1 & IP15

4) REVISED TO SHOW SELEXOL PLANT AND DEMETHANISER MODIFICATIONS AND ADDITION OF NITROGEN REMOVAL PLANTS.

CLIENT: CHEMICAL STORAGE FACILITY

TITLE: HAZARDOUS AREA EVALUATION

DWG NO: F078/VJ/60/00/1000 000	SIZE: A1
DRAWN BY: RPW	DATE: 11/12/96
SCALE: 1:750	

RICK WILSON DESIGN
9 DROVE ROAD, GAMLINGAY, SANDY,
BEDFORDSHIRE, UK, SG19 2HS
Tel: +44 (0)1767 654850 www.rickwilsondesign.co.uk